


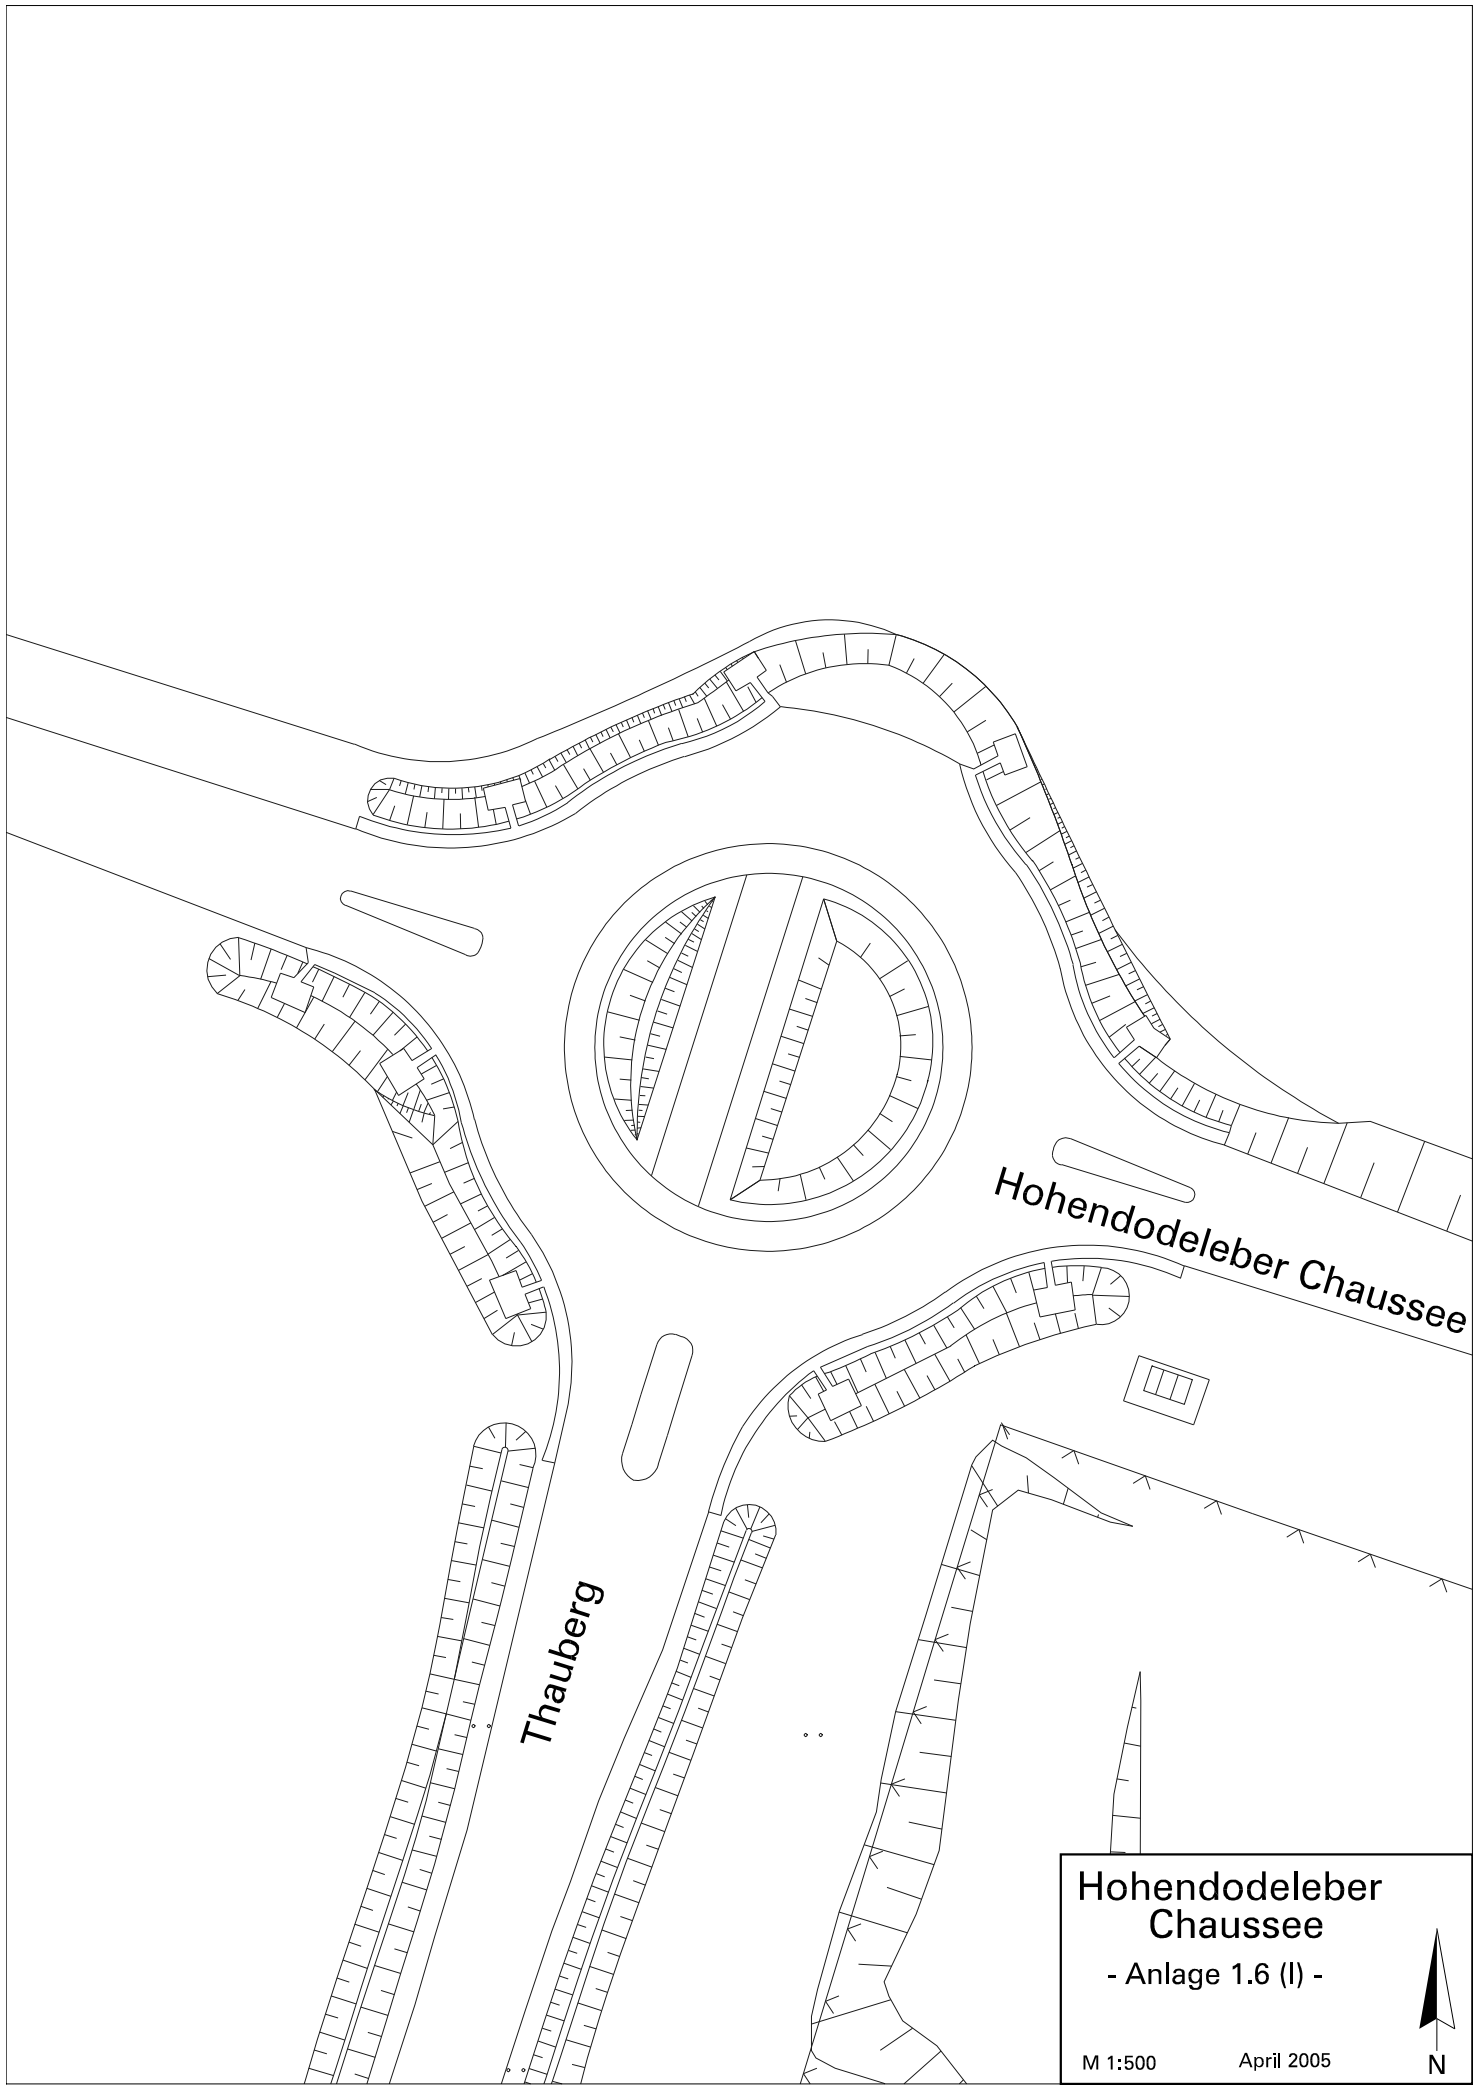

**Hohendodeleber
Chaussee**
- Anlage 1.6 (I) -

M 1:500 April 2005

N