


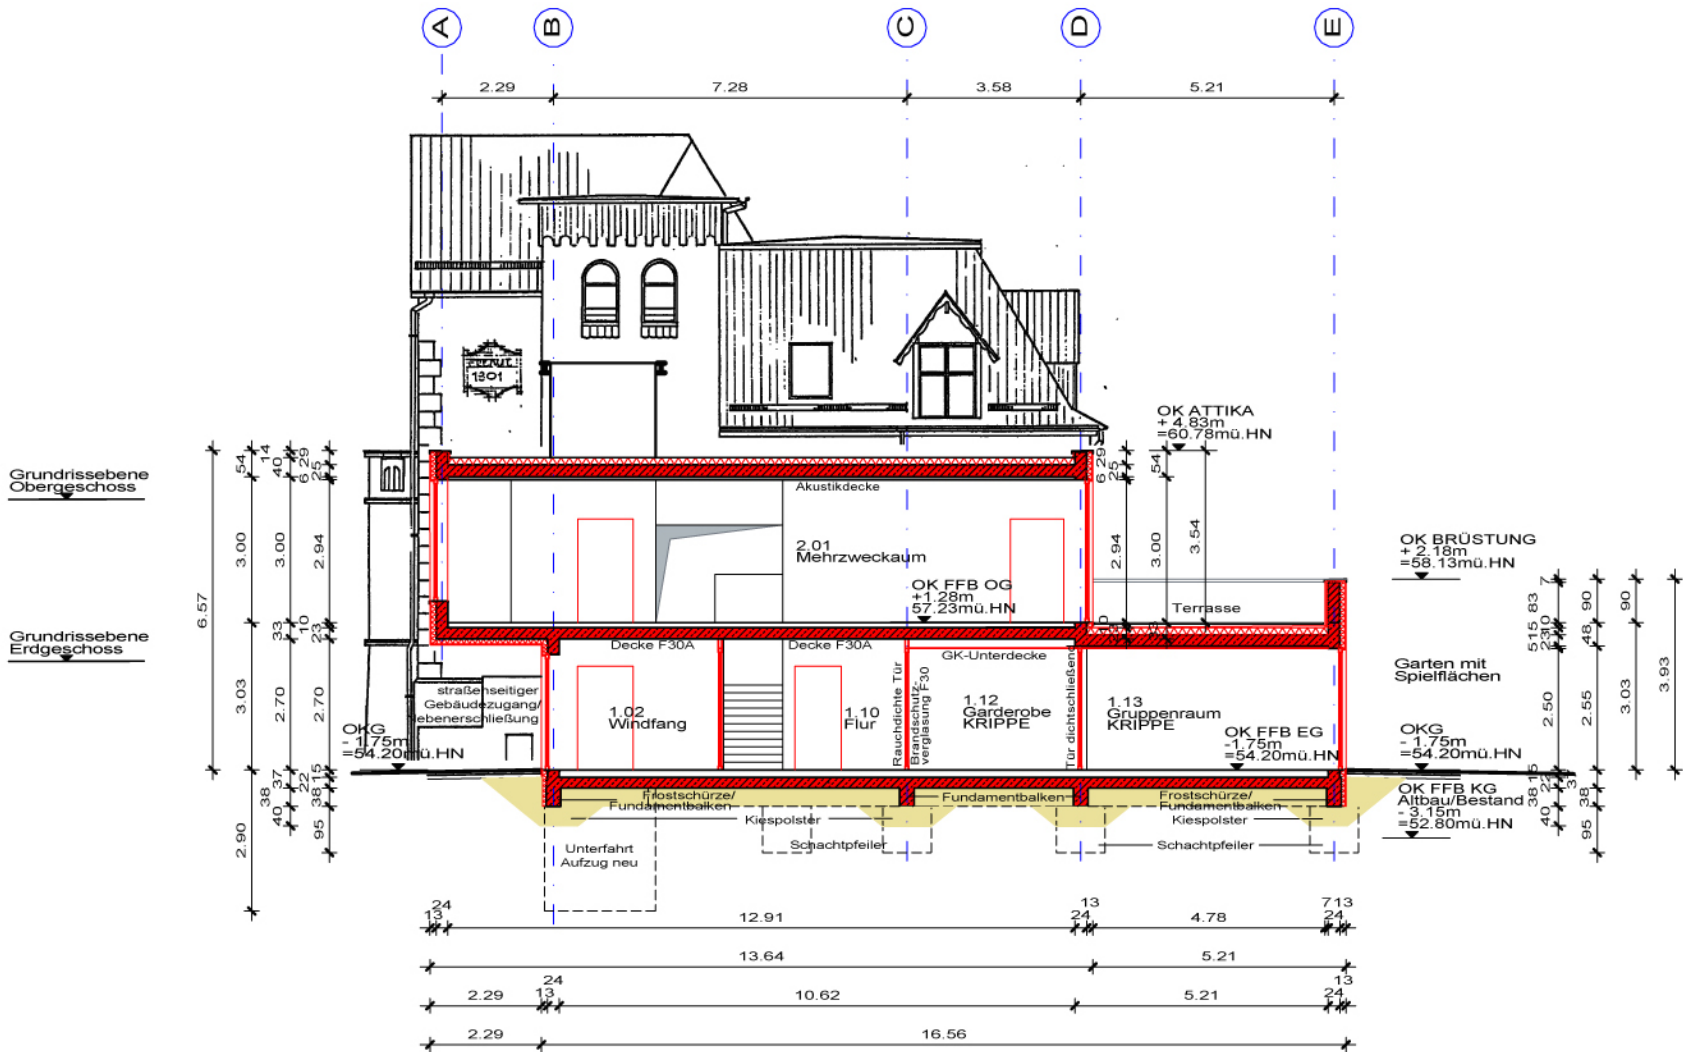

KITA "Bertis Biberburg" - Schnitt C - C