


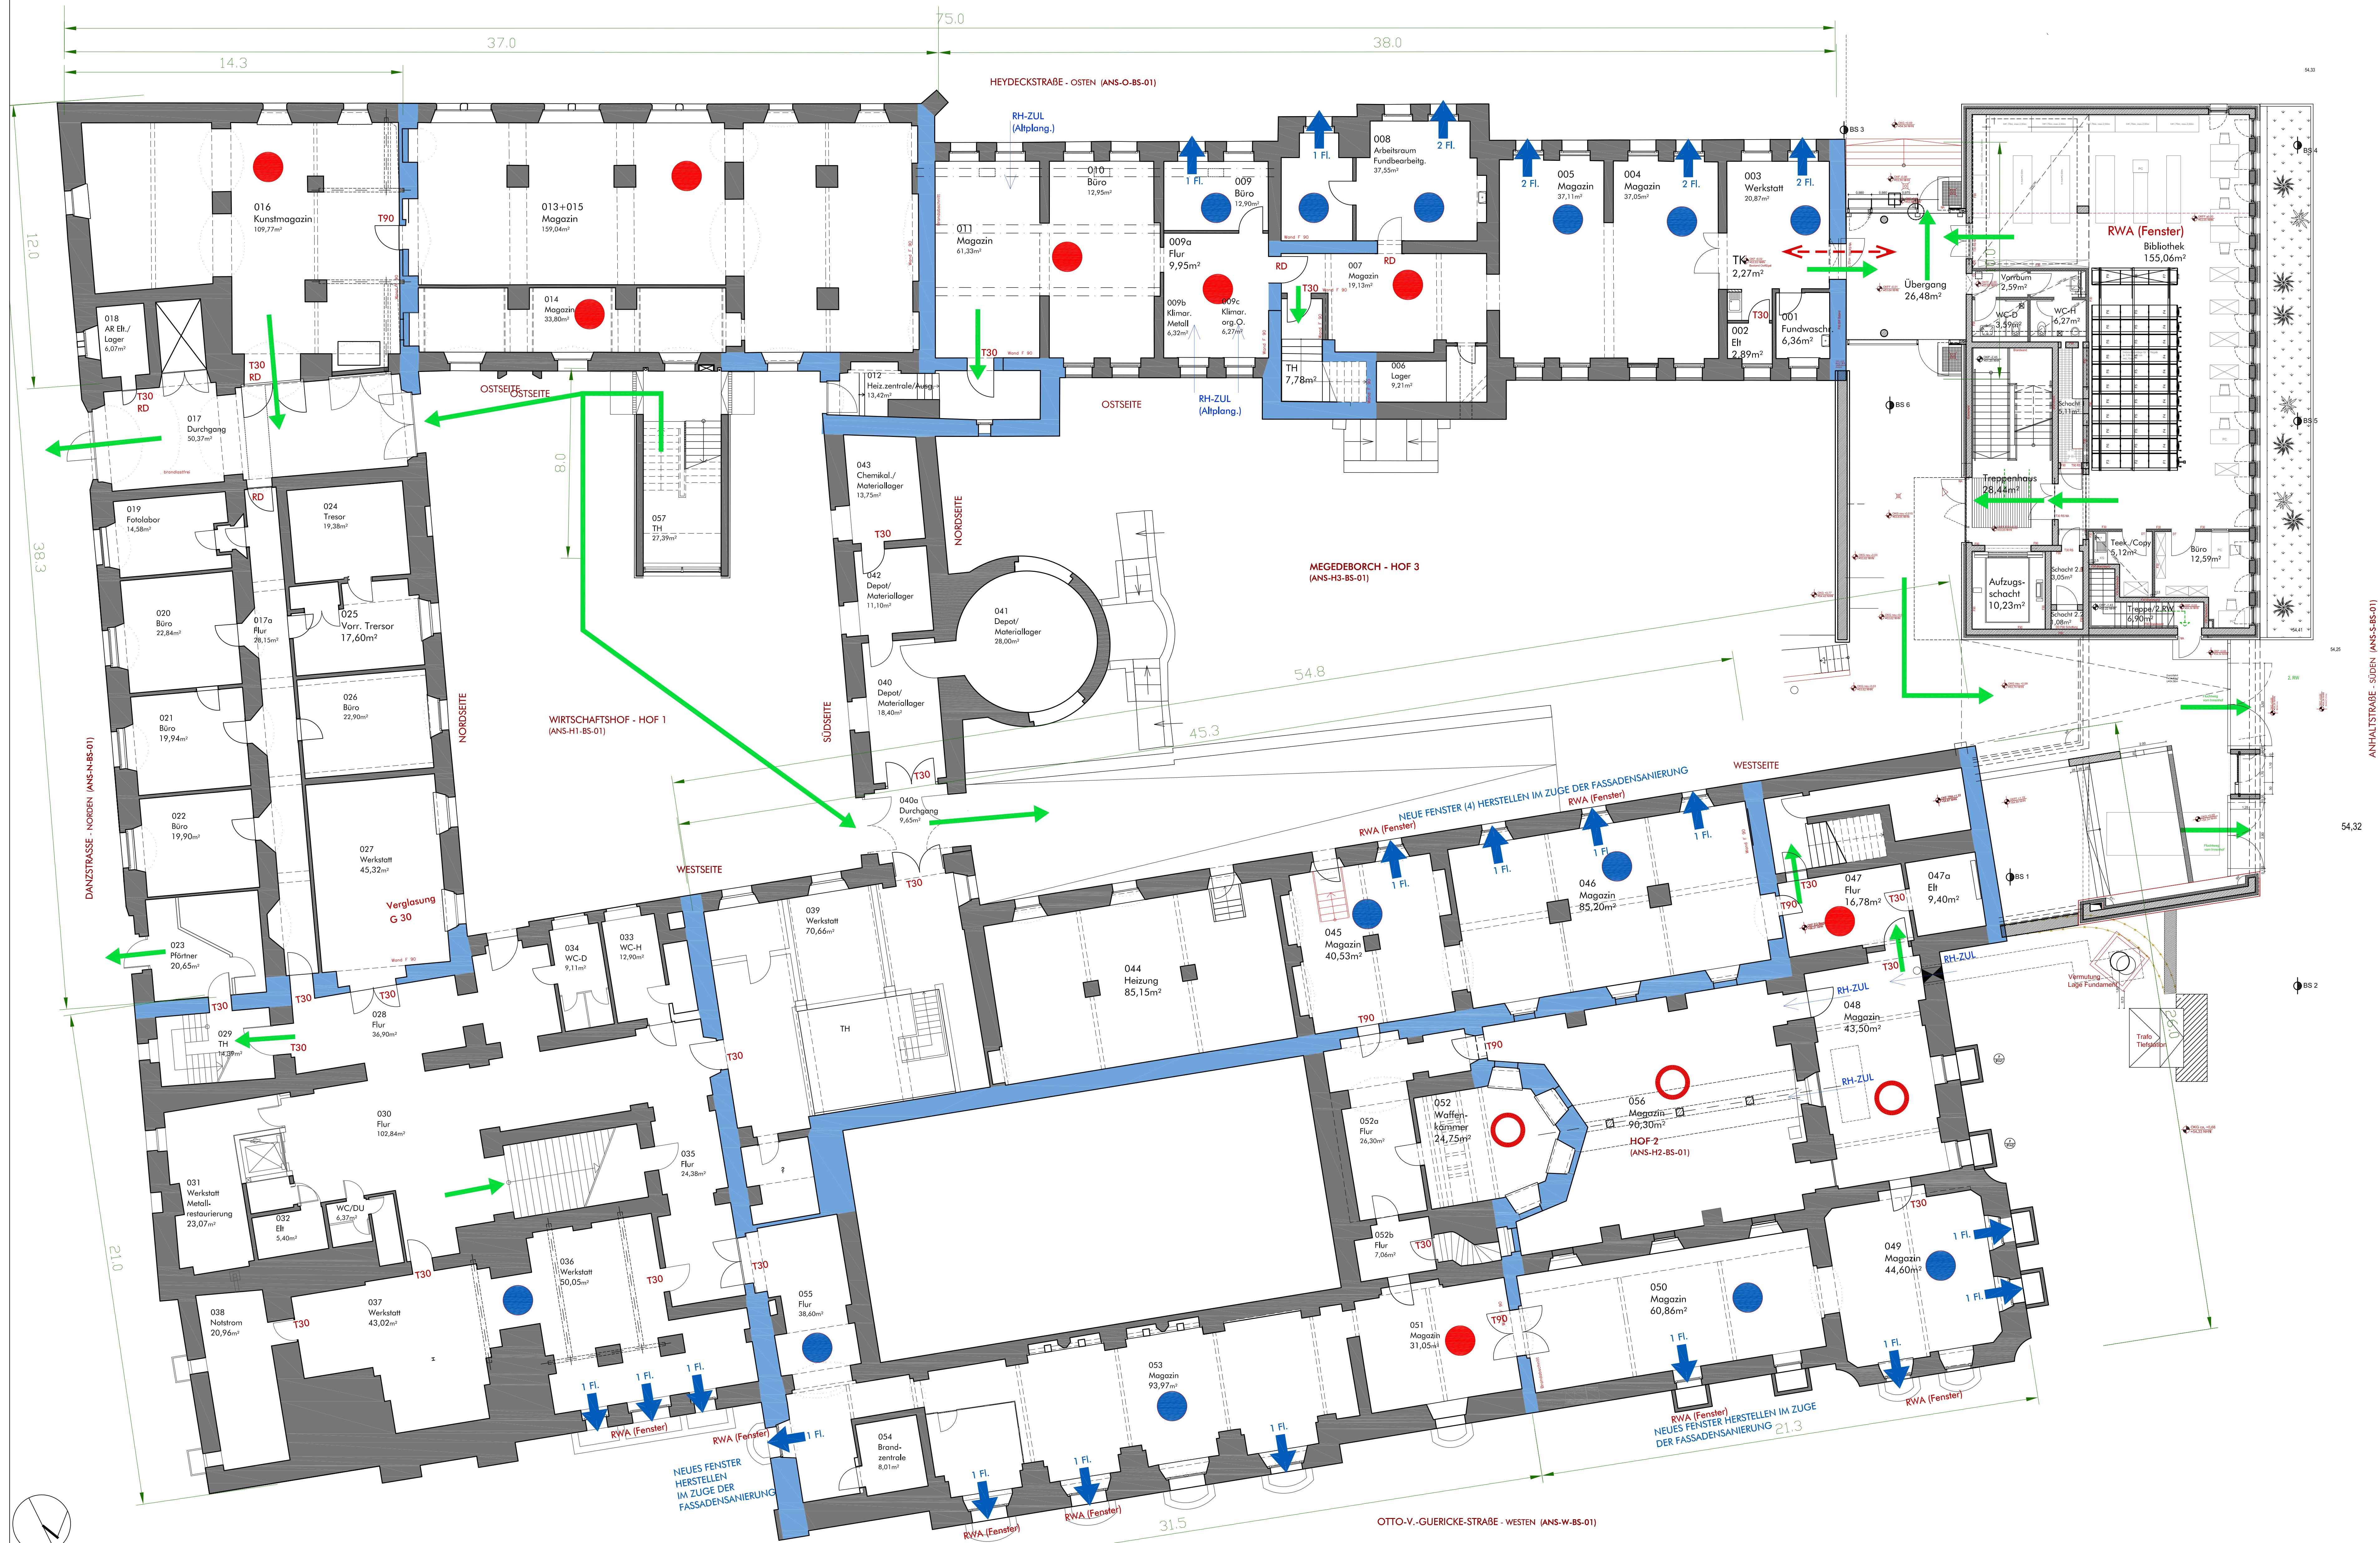

Schematische Darstellung der Ebenen

The diagram illustrates the vertical alignment of floors between an existing building (BESTAND) and a new building (NEUBAU). The existing building's floors, from top to bottom, are: Westflügel, OK DG, OK 1.OG, OK ZG, OK EG, and OK KG. The new building's floors, from top to bottom, are: OK Attika, OK 2.OG, OK 1.OG, OK EG 2, OK EG1, and OK UG. The ground level is indicated by a green area at the bottom.

- | | |
|---|--|
|  | Rettungswege |
|  | MRA NEU (Maschinelle Entrauchung) |
|  | RWA NEU über Fenster |
|  | MRA / RWA vorhanden |
|  | RWA / MRA entfällt |
|  | Brandabschnittstrennung, feuerbeständig |
|  | ZULUFT bei MRA-Betrieb über Fenster
(Räume mit MRA) |
|  | Rauch- und Wärmeabzug über offenes Fenster |
|  | AUSSTELLUNGSBEREICHE: - 100 Jahre Bauhaus
- Faszination Stadt |

Alle Maße sind von der ausführenden Firma verantwortlich zu prüfen. Differenzen zu Angaben des Statikers oder Planers / Fachplaners sowie Plan- und Maßdifferenzen müssen vor der Ausführung mit den zuständigen Planern geklärt werden. Außerdem müssen Bedanken gegen die vorgesehene Konstruktion dem Architekten rechtzeitig mitgeteilt werden.

Ausführungsplanung

[illegible]