



Lageplan 01, Variante 1 Blatt 1
M 1:500

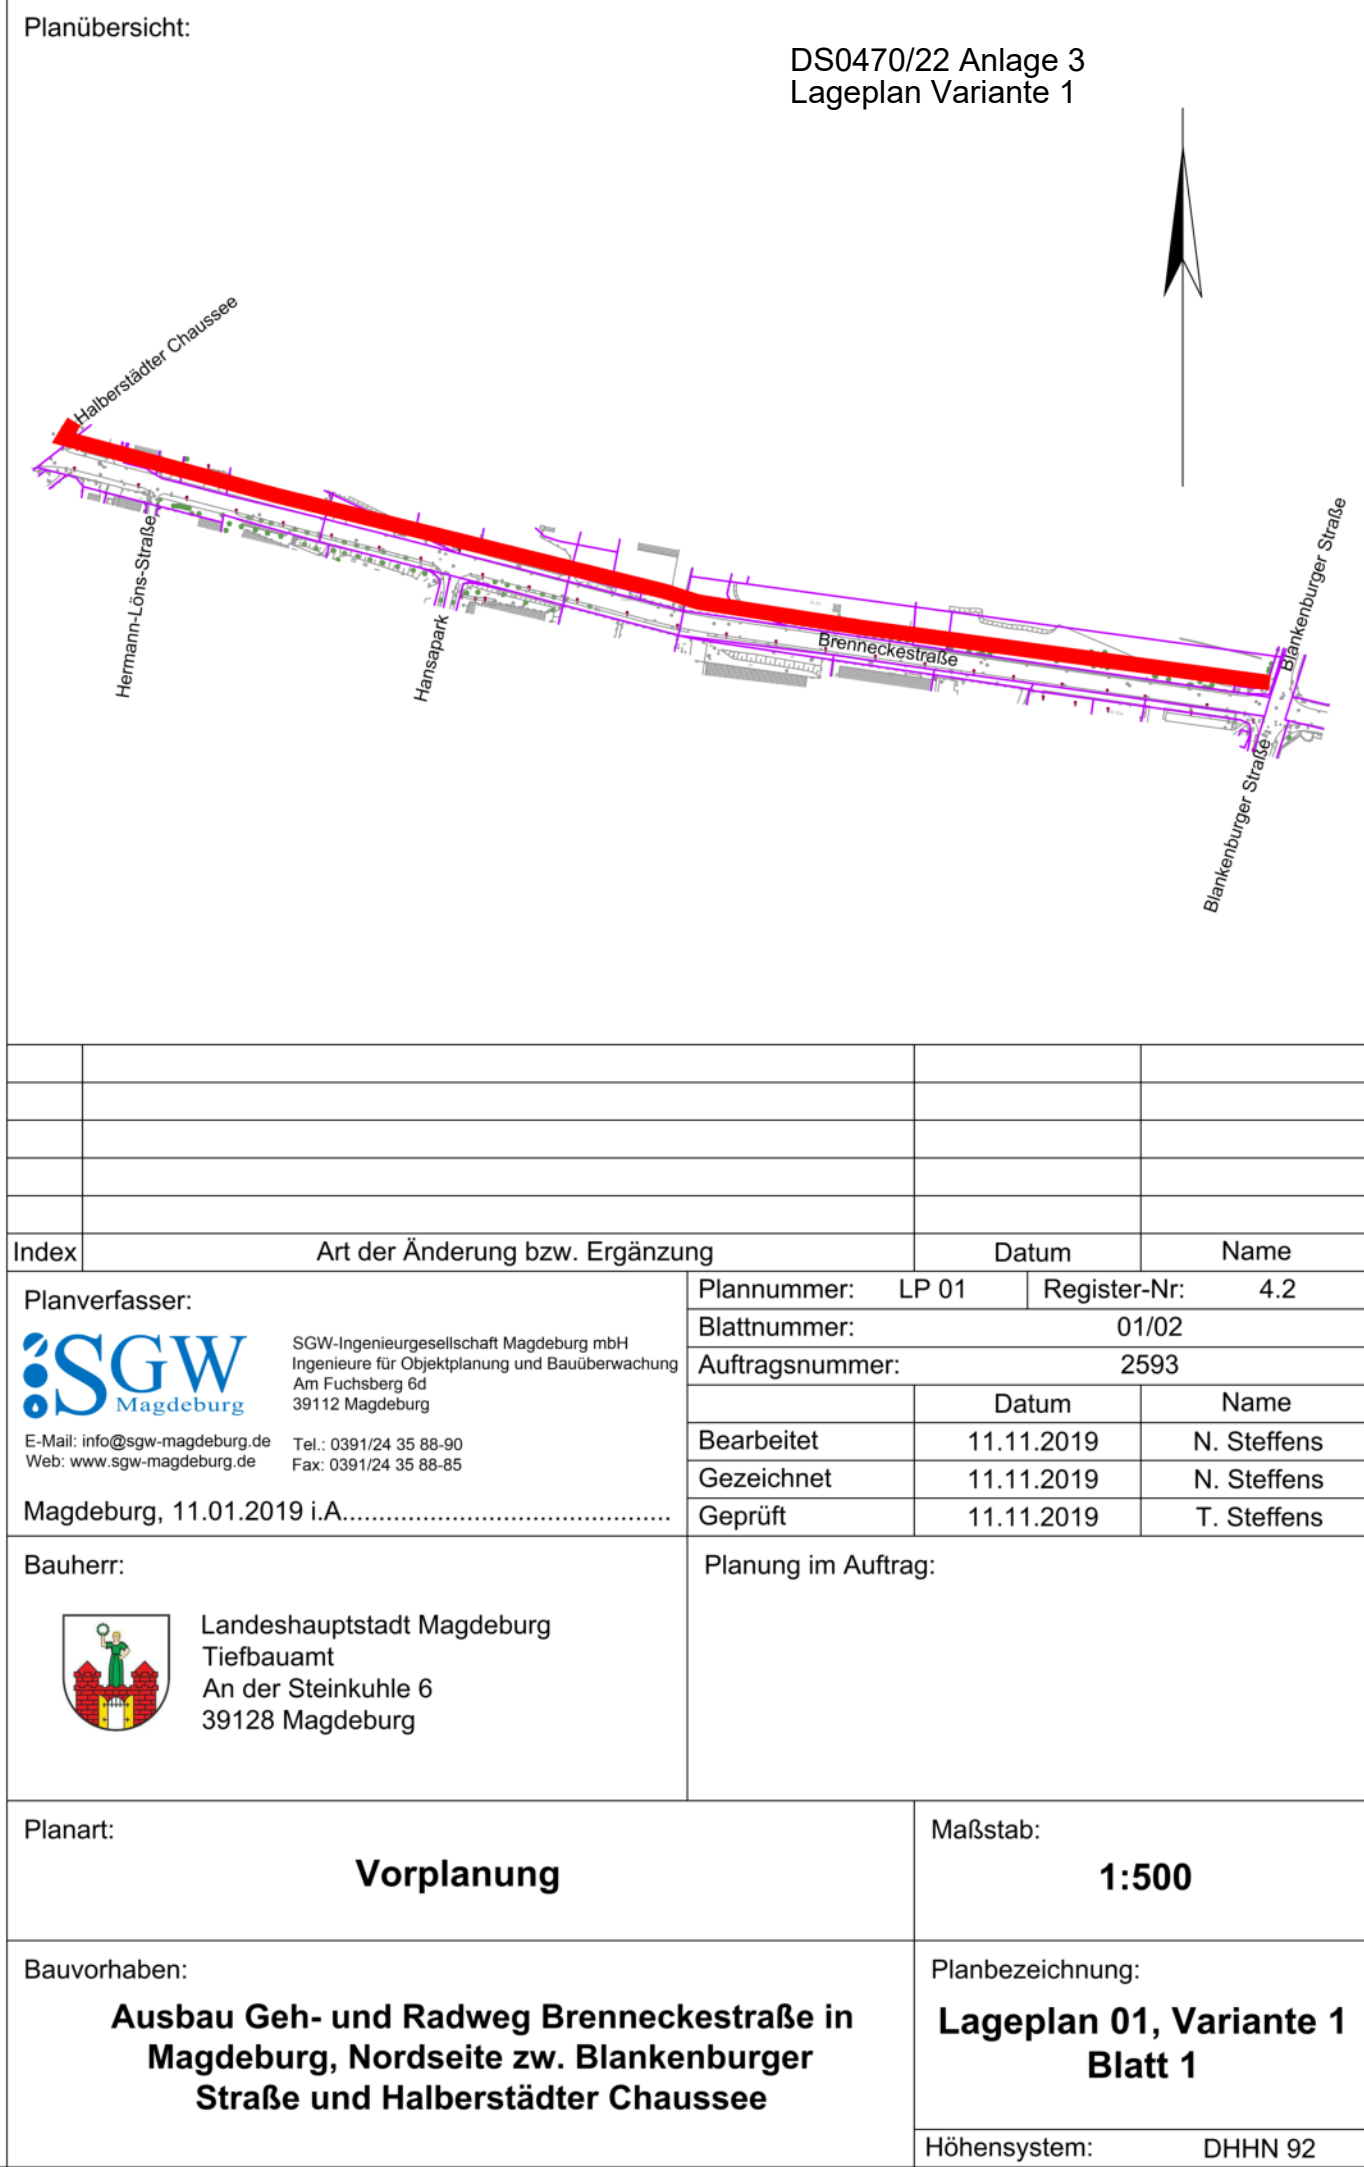

Lageplan, Variante 1 Blatt 2
M 1:500

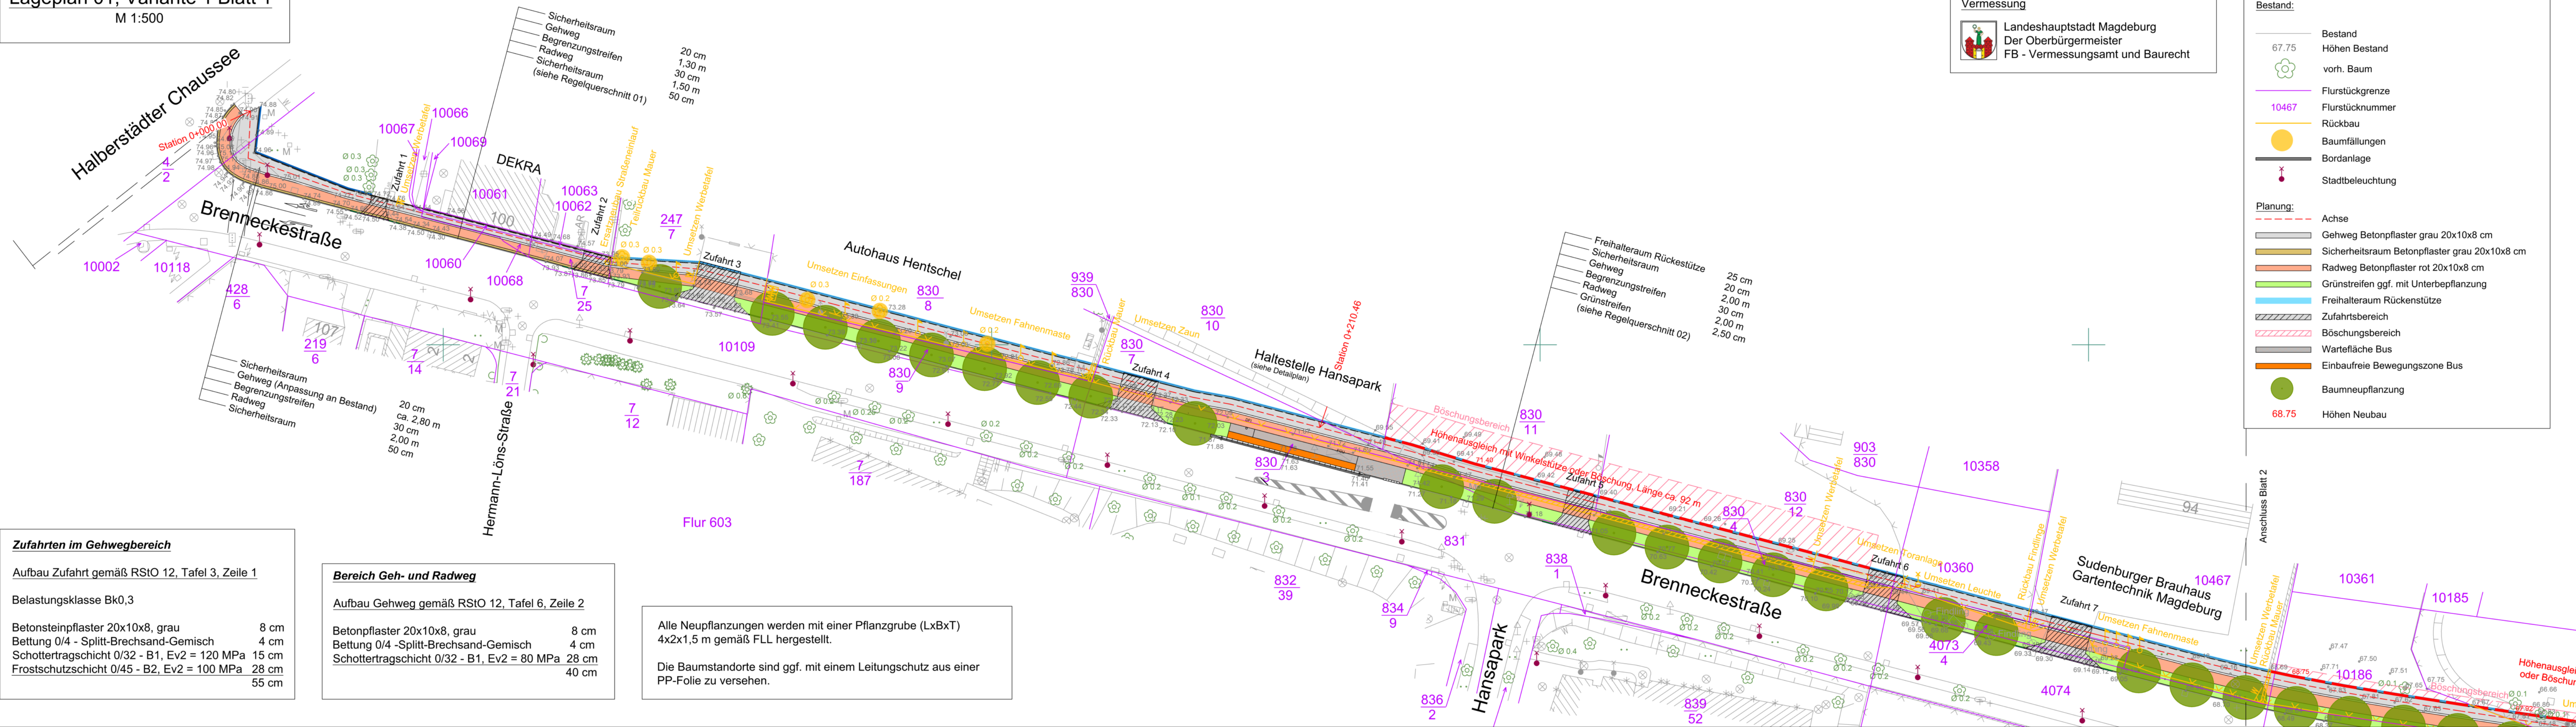